


Greater
Victoria
School District

REYNOLDS
SECONDARY

3963 Borden St.
Victoria, B.C.
V8P 3H9

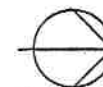

© copyright reserved
This drawing is the property of School
District #61 (Greater Victoria) and may not
be reproduced without their written consent.

issue no.	date	rev. description	by	chk by

Date: 09.12.01

Scale: 1" = 40'-0"


Drawn By: FK

Facility No. 61057


W.O. No.

Capital No.

Drawing No. 2 of 2

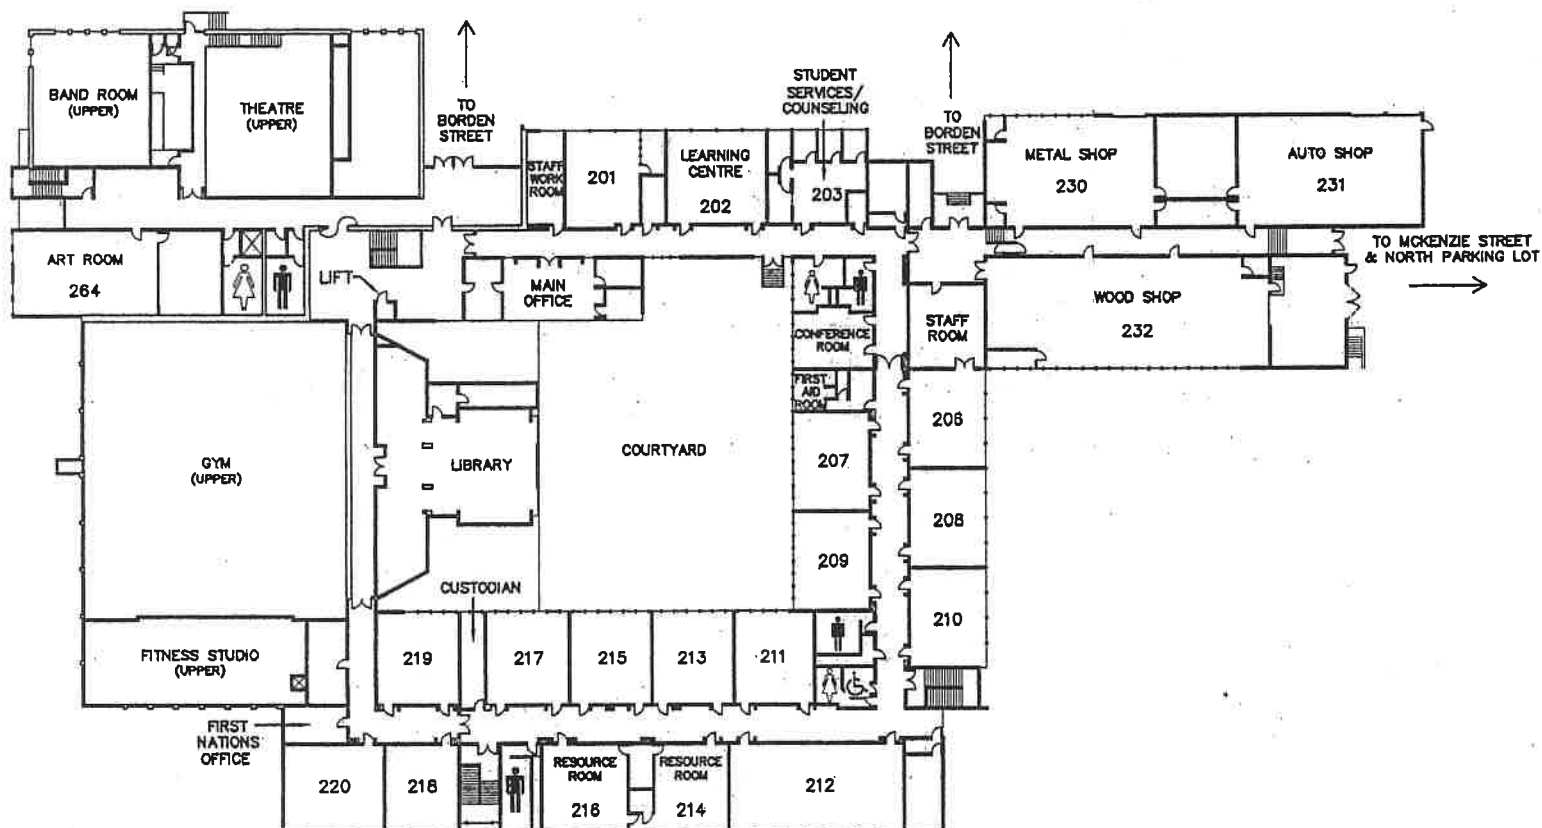


UPPER FLOOR PLAN

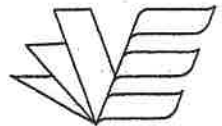

Greater
Victoria
School District

REYNOLDS SECONDARY

3963 Borden St.
Victoria, B.C.
V8P 3H9

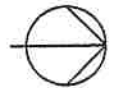

© copyright reserved
This drawing is the property of School
District #61 (Greater Victoria) and may not
be reproduced without their written consent.

issue no.	date	rev.	description	by	chk by

Date : 09.12.01

Scale : 1" = 40'-0"


Drawn By : FK.

Facility No. 61057

W.O. No.

Capital No.

Drawing No. 1 of 2

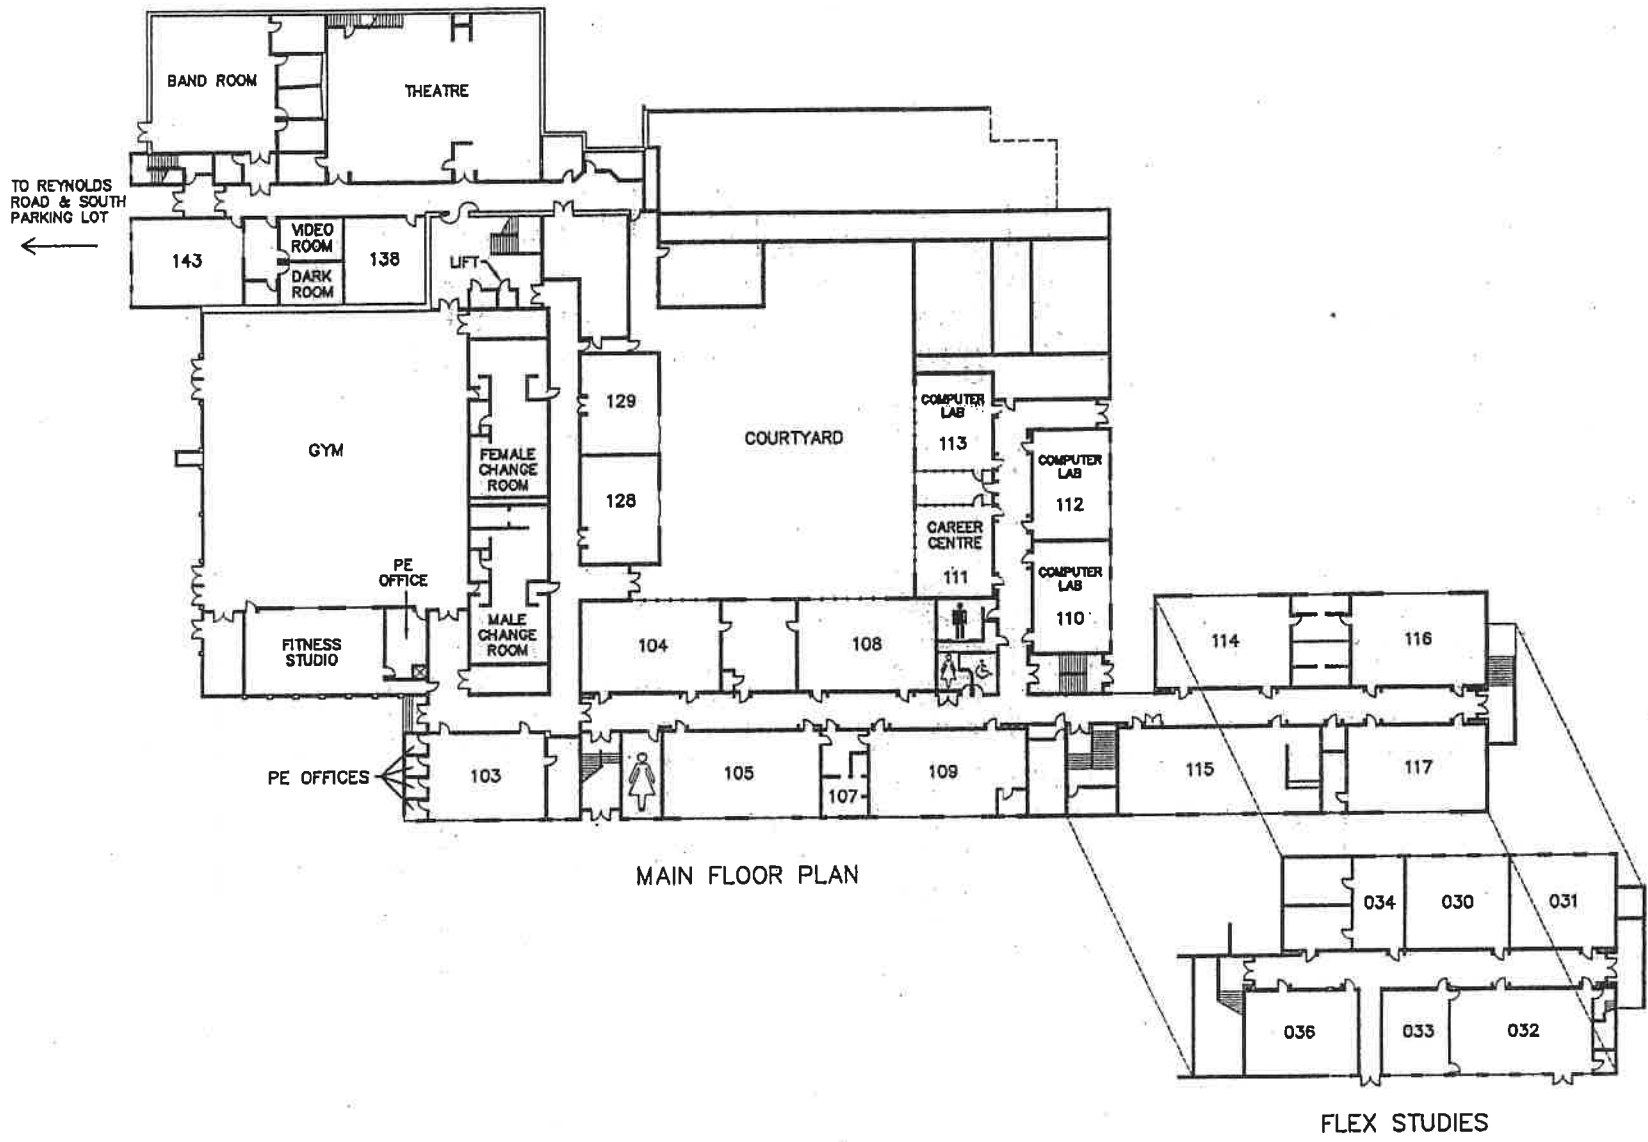

TO REYNOLDS ROAD & SOUTH PARKING LOT
←